


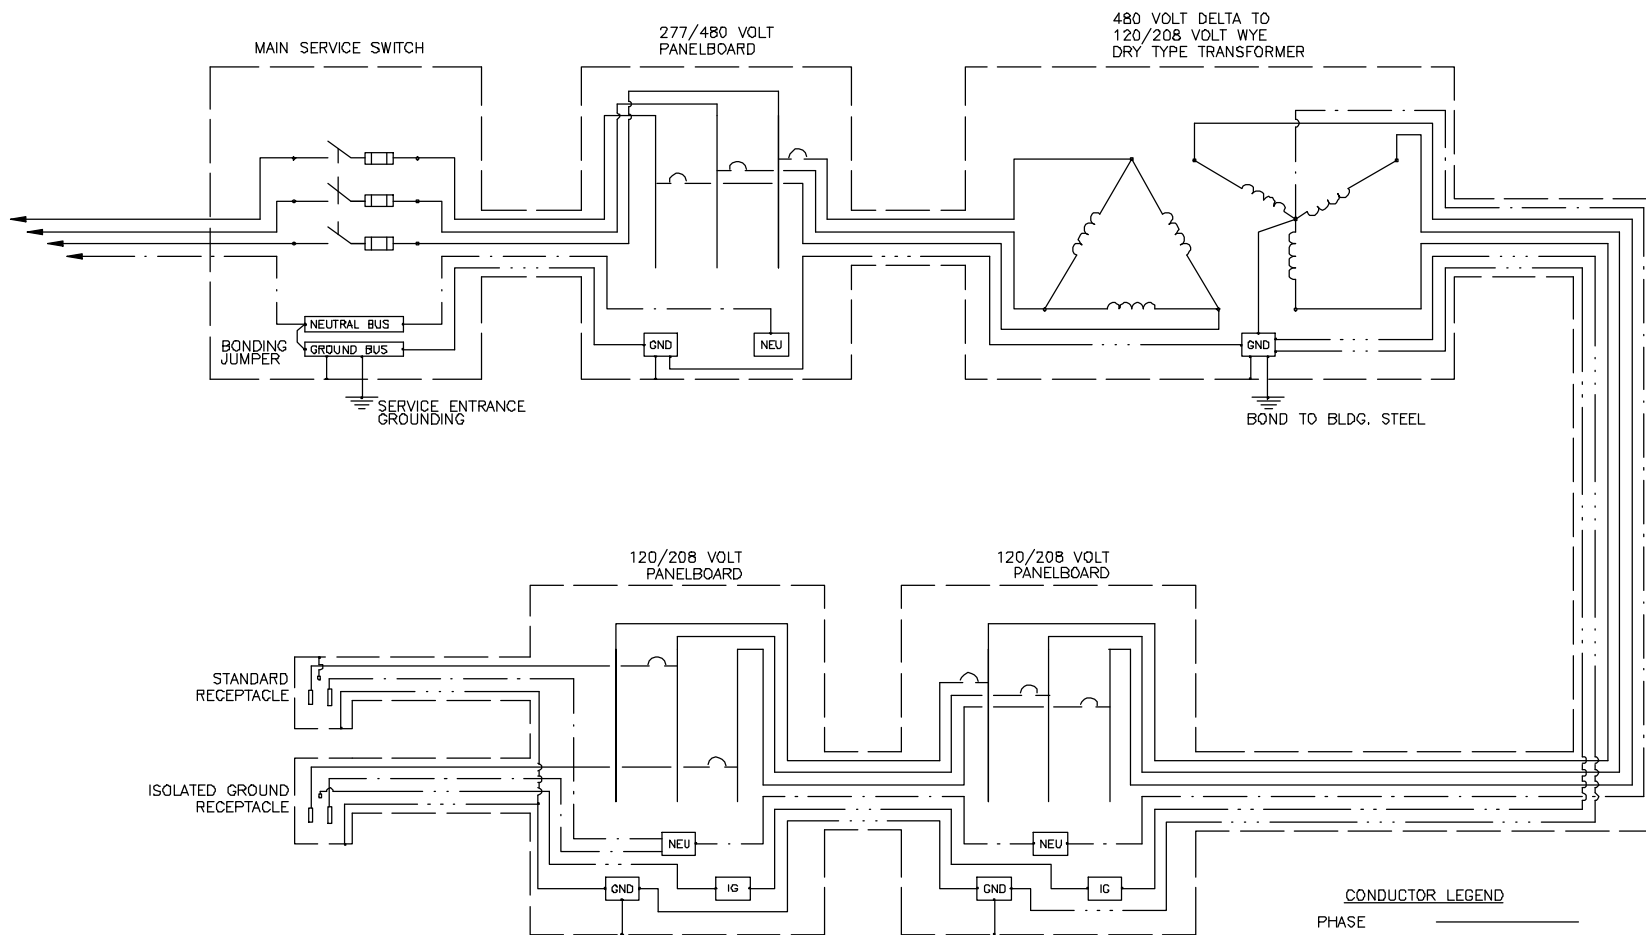

01 TITLE
NOT TO SCALE



ENGINEERING

Gibbens Drake Scott, Inc.
9201 E. 63rd Street, Suite 100
Raytown, Missouri 64133
Phone: (816) 358-1790
Fax: (816) 358-2367
www.gdsengr.com
THIS DRAWING COPYRIGHT©2001

ISOLATED GROUNDING DETAIL

Scale: NOT TO SCALE

Ref. Sht. X

Date: 06/21/01

Project No: X

E1